



LEVELS OF DETAIL - FLOOR PLANS

1:50 SCALE


LEVEL 1 - BASIC DETAIL

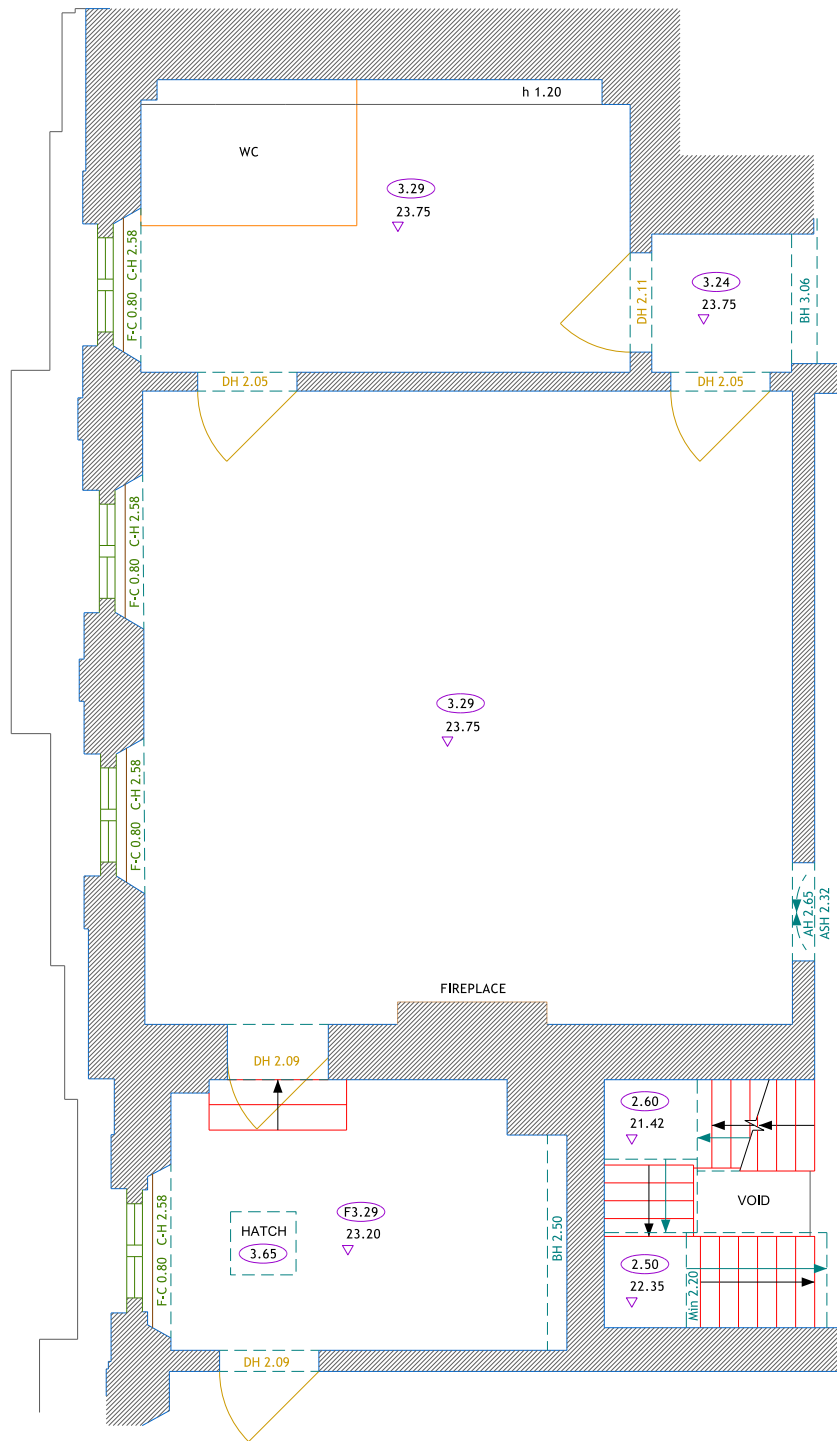

LEVEL 2 - STANDARD DETAIL

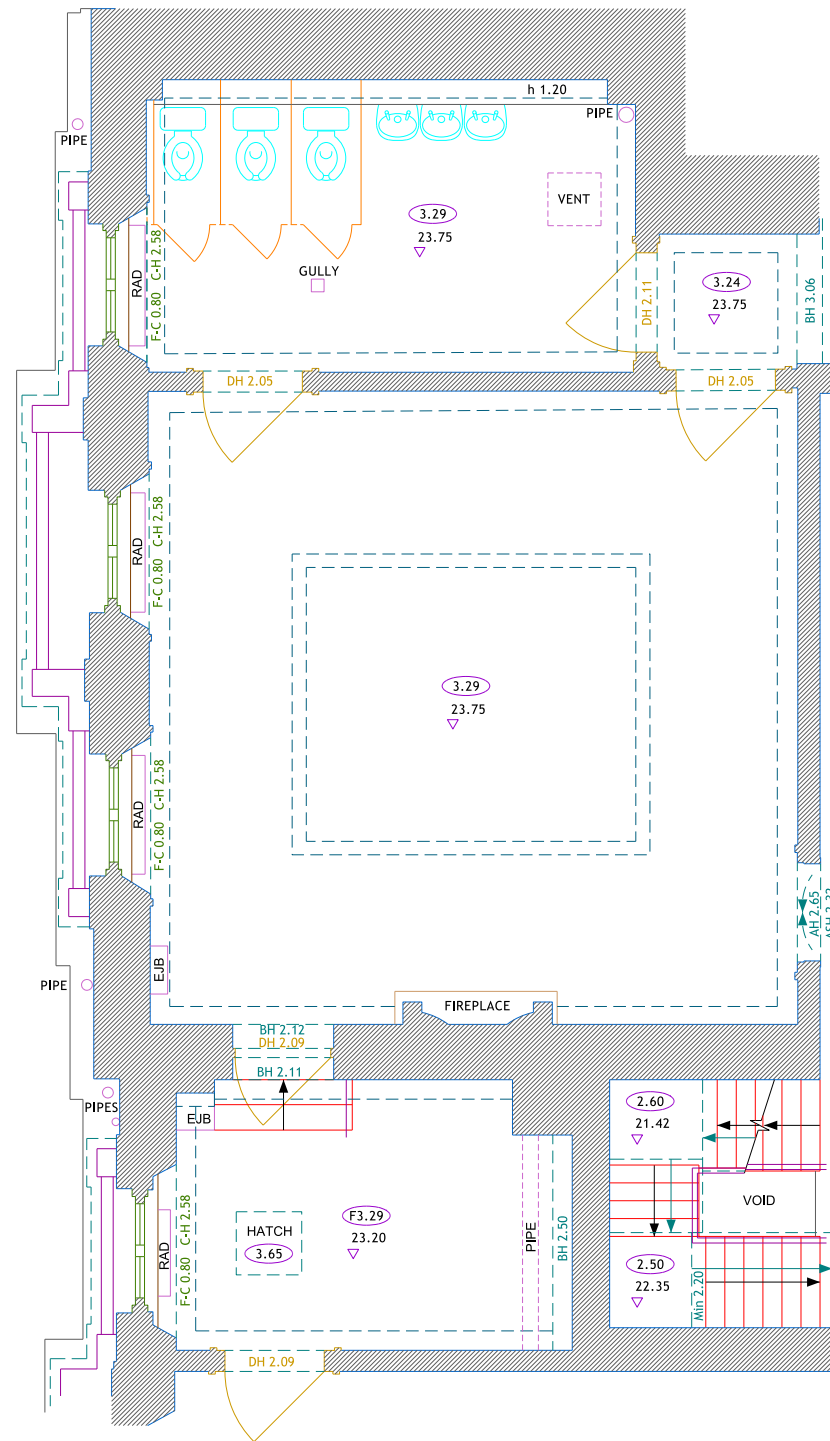


LEVEL 3 - HIGH DETAIL

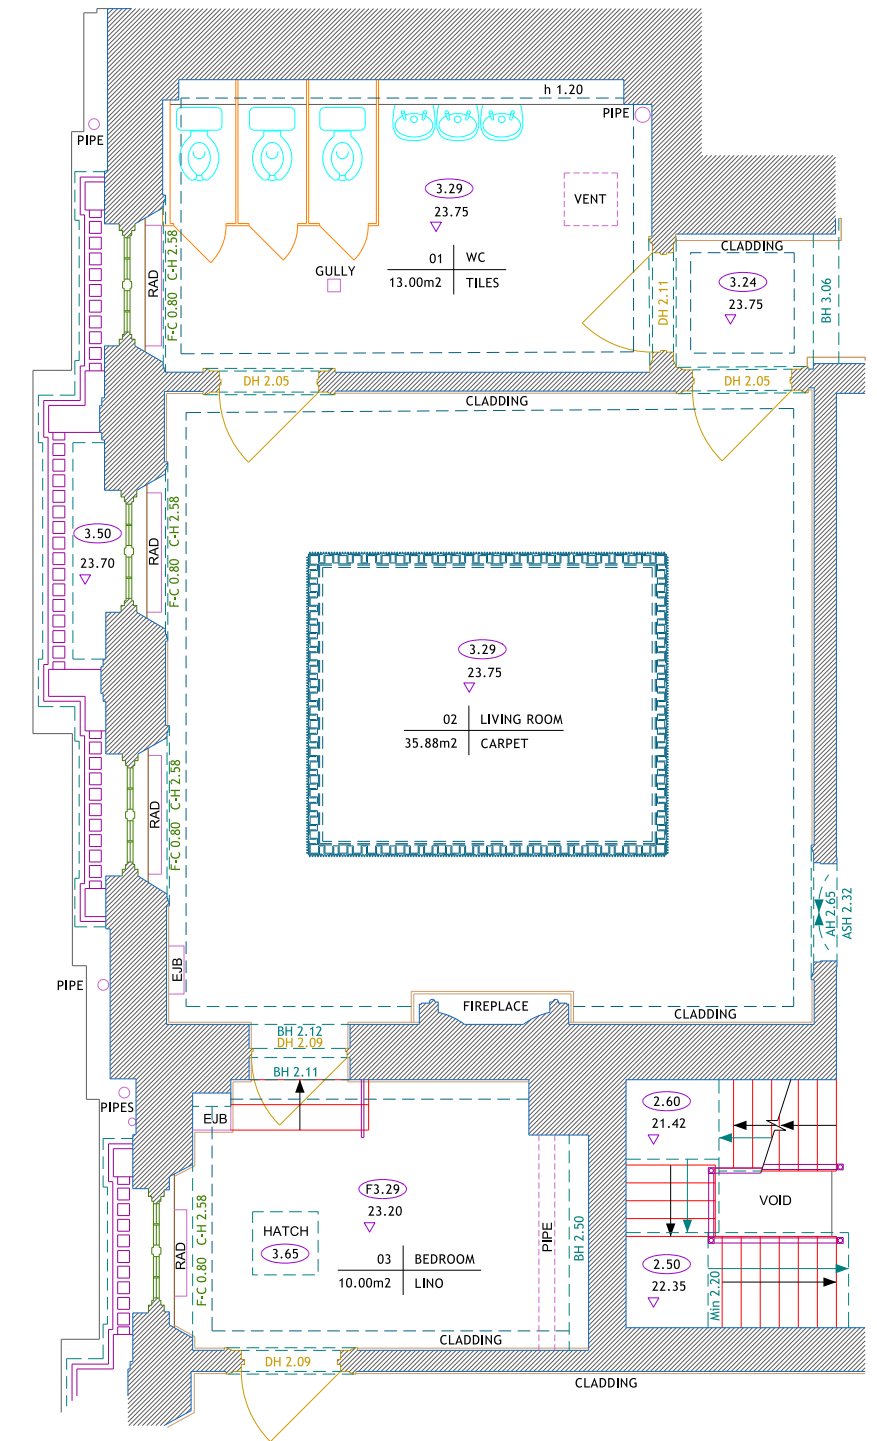


LEVELS OF DETAIL - FLOOR PLANS

1:100 SCALE


LEVEL 1 - BASIC DETAIL

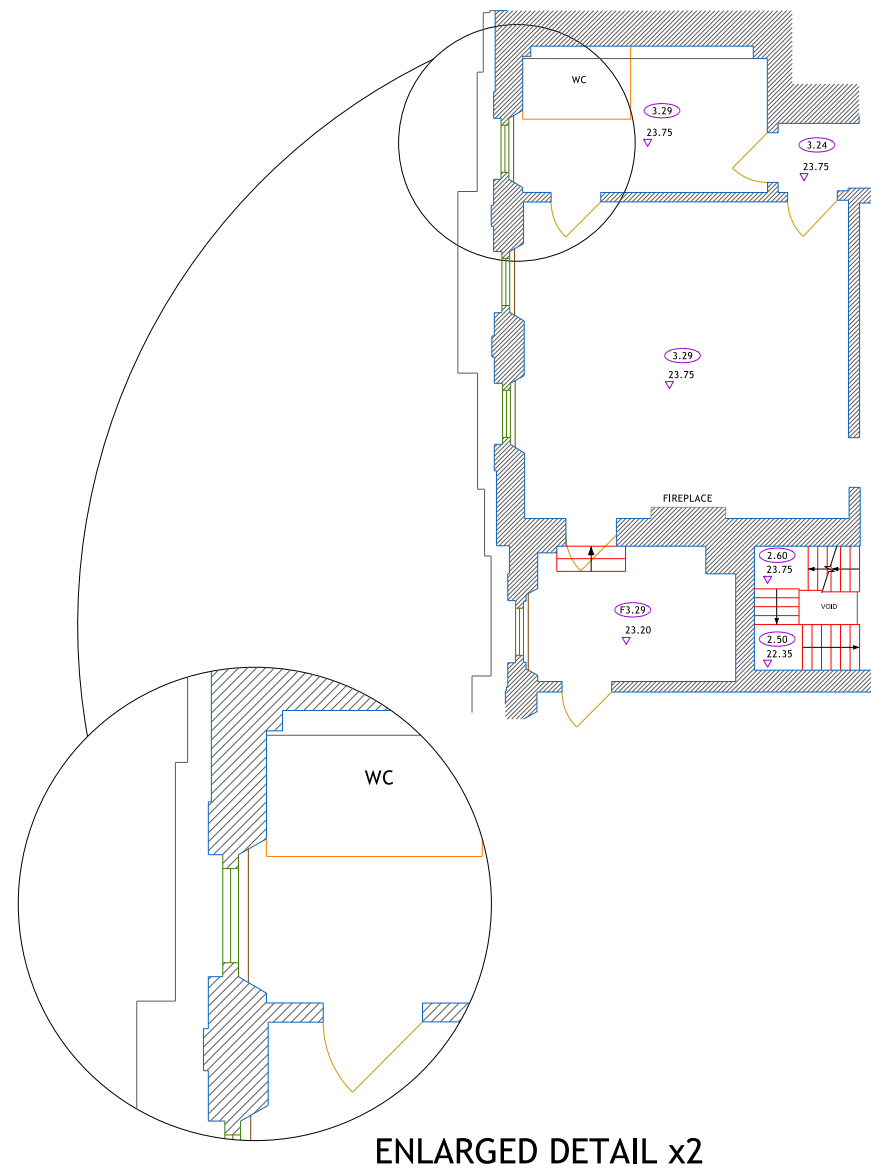


LEVEL 2 - STANDARD DETAIL

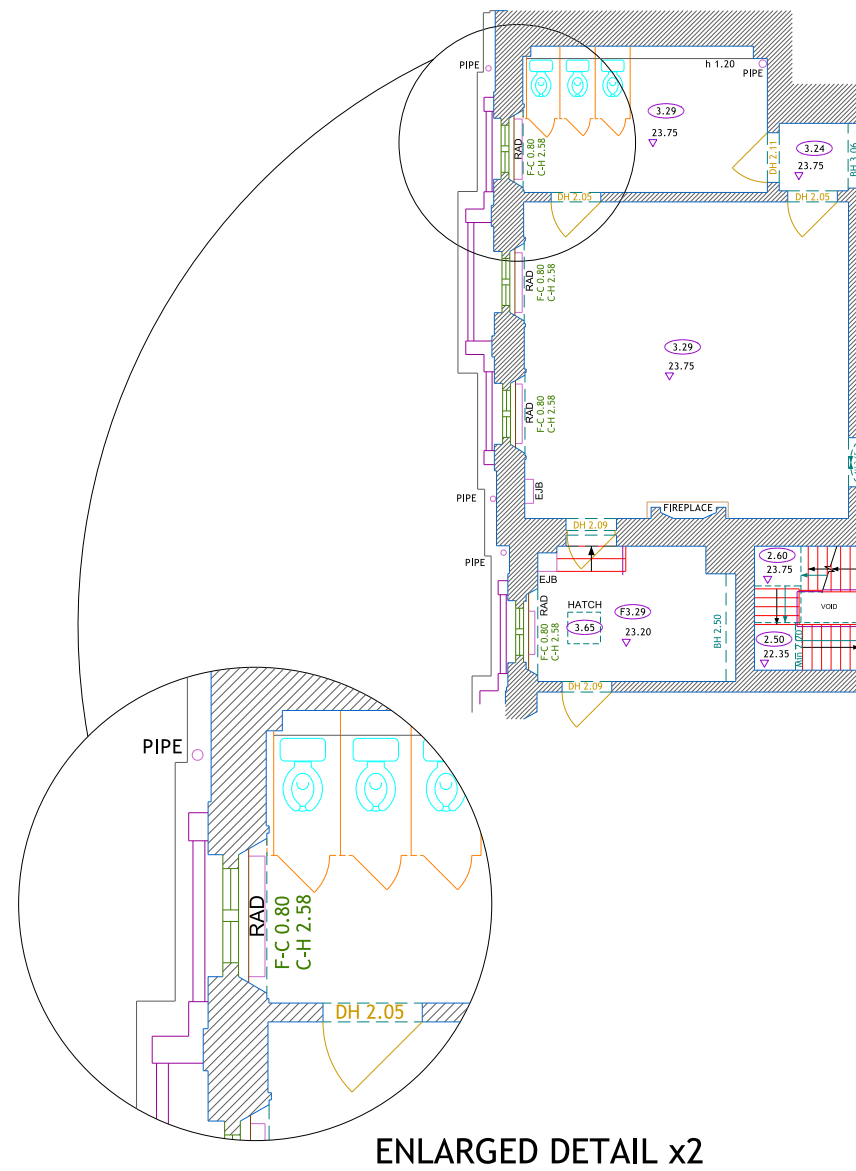

LEVEL 3 - HIGH DETAIL

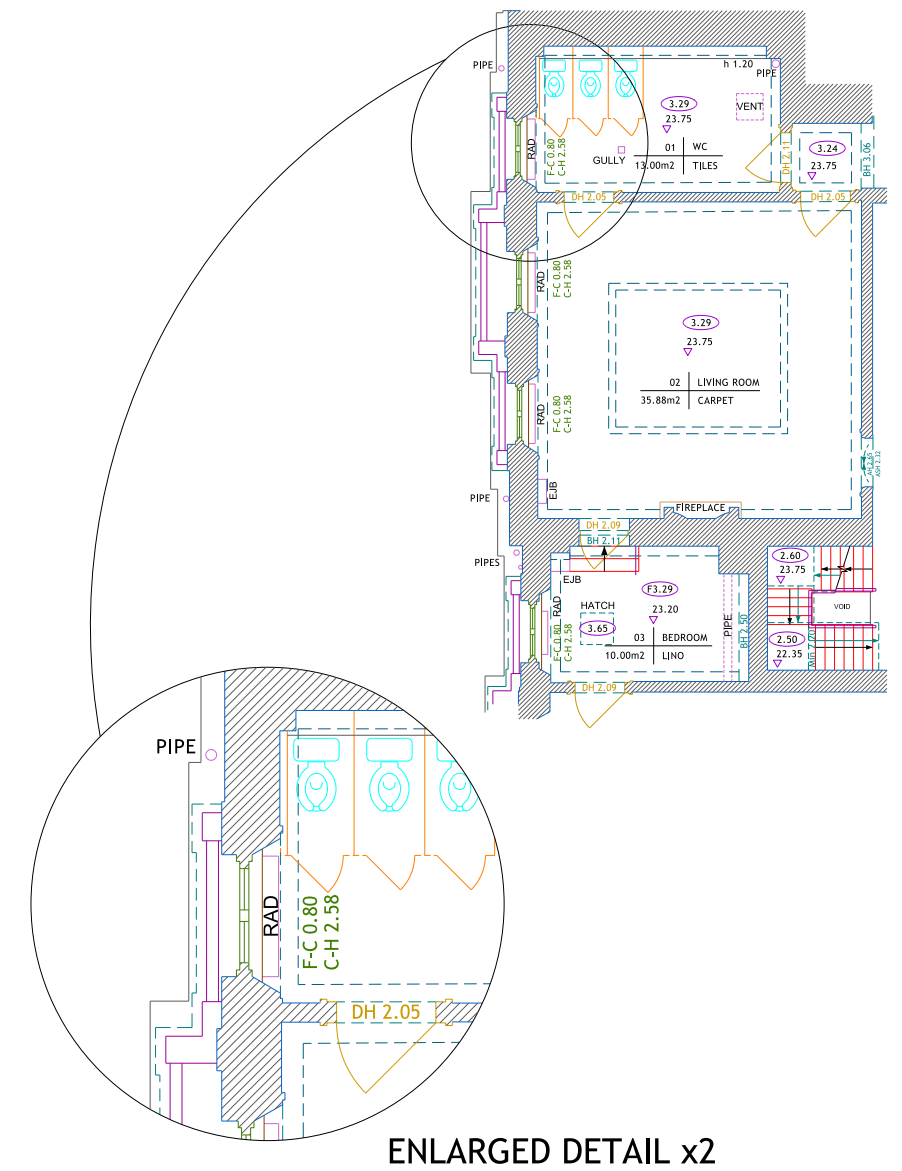


ROOF PLAN

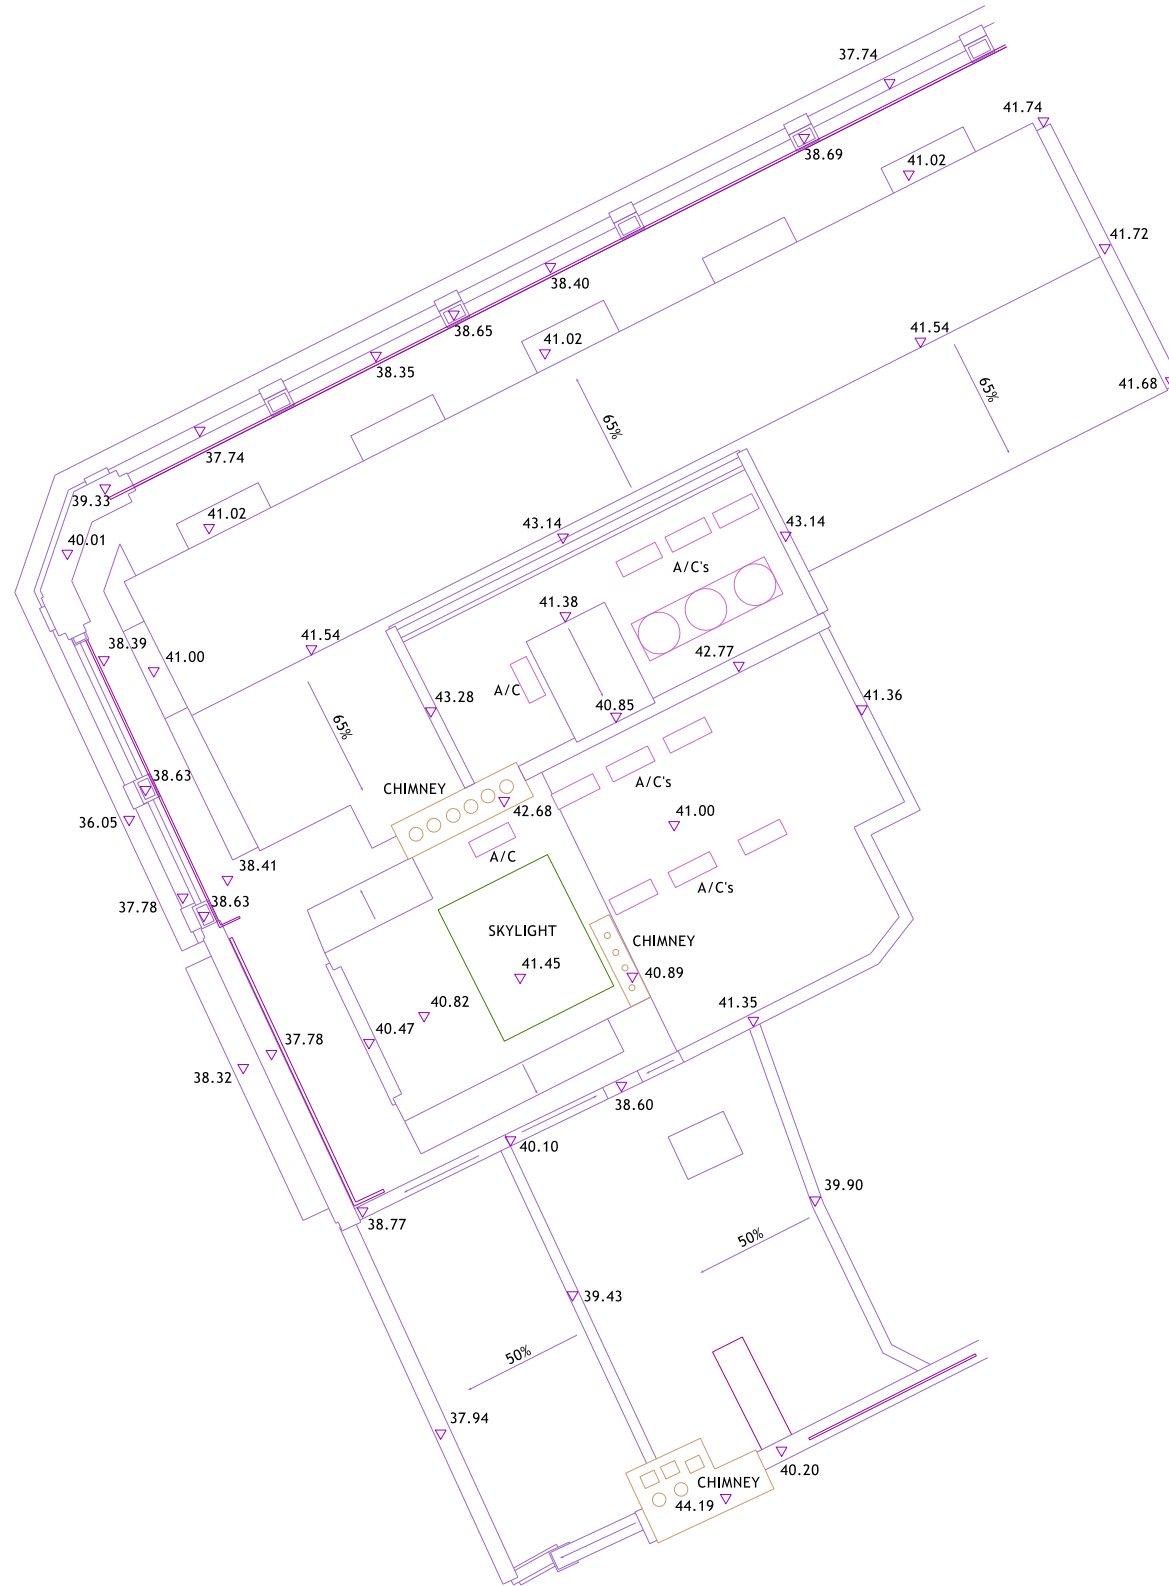


LEVELS OF DETAIL - ELEVATIONS


LEVEL 1

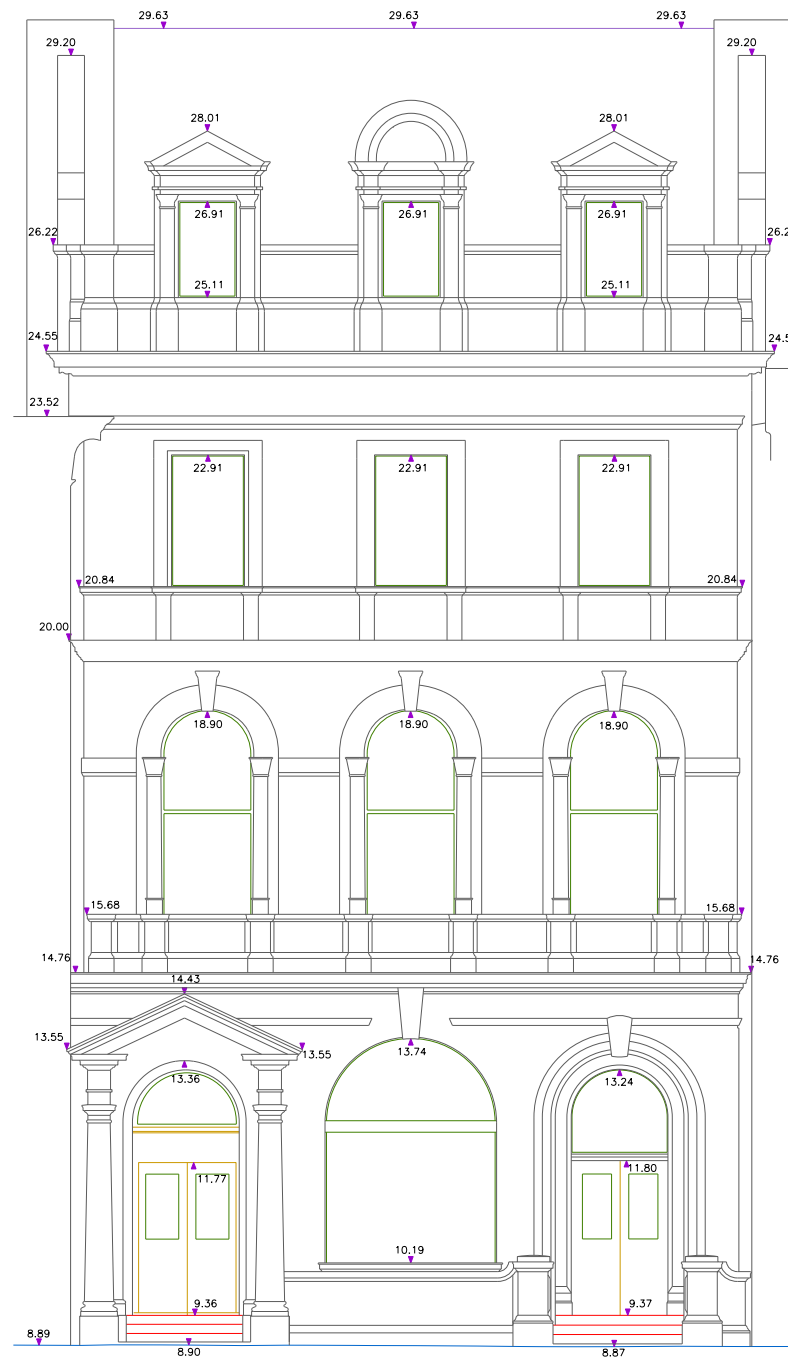


LEVEL 2

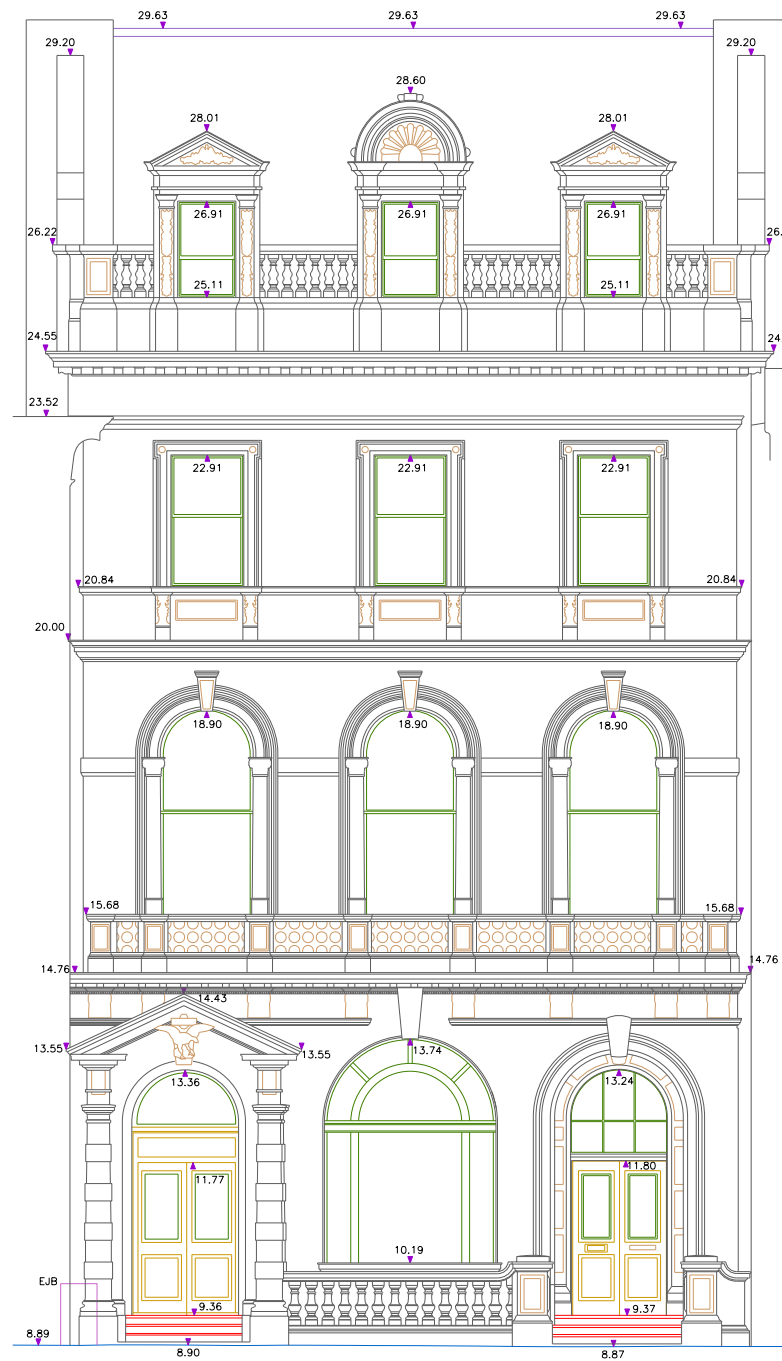

LEVEL 3

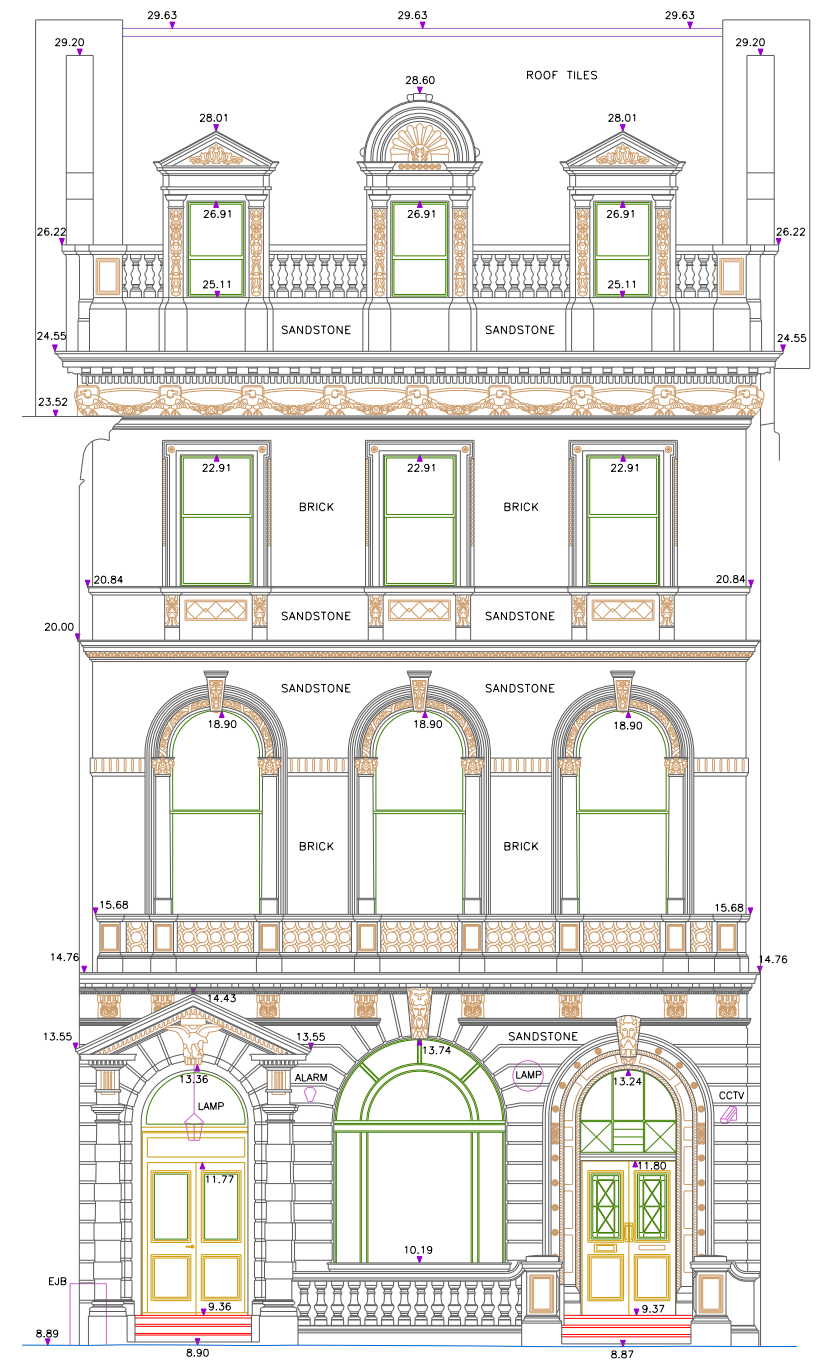


ROL ELEVATION

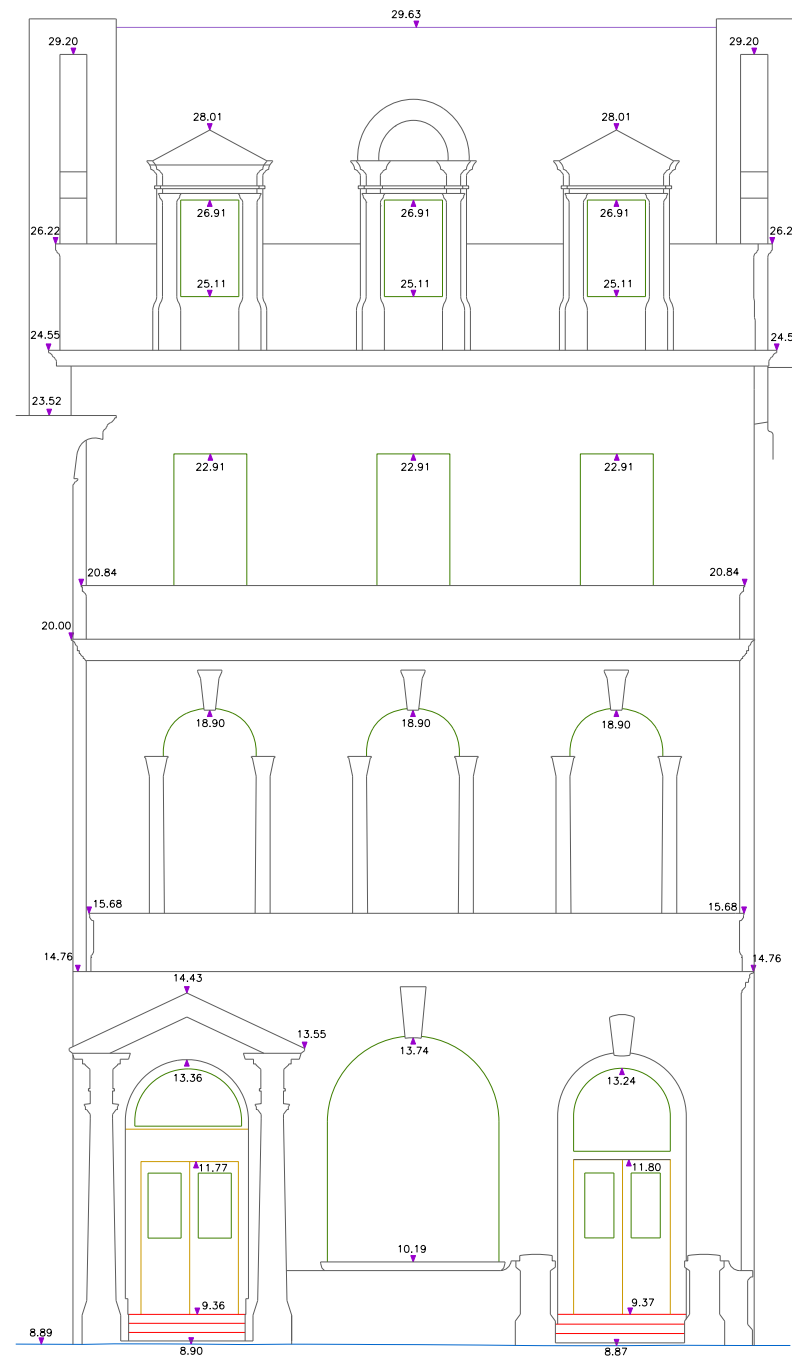


LEVELS OF DETAIL - SECTIONAL ELEVATIONS


LEVEL 1

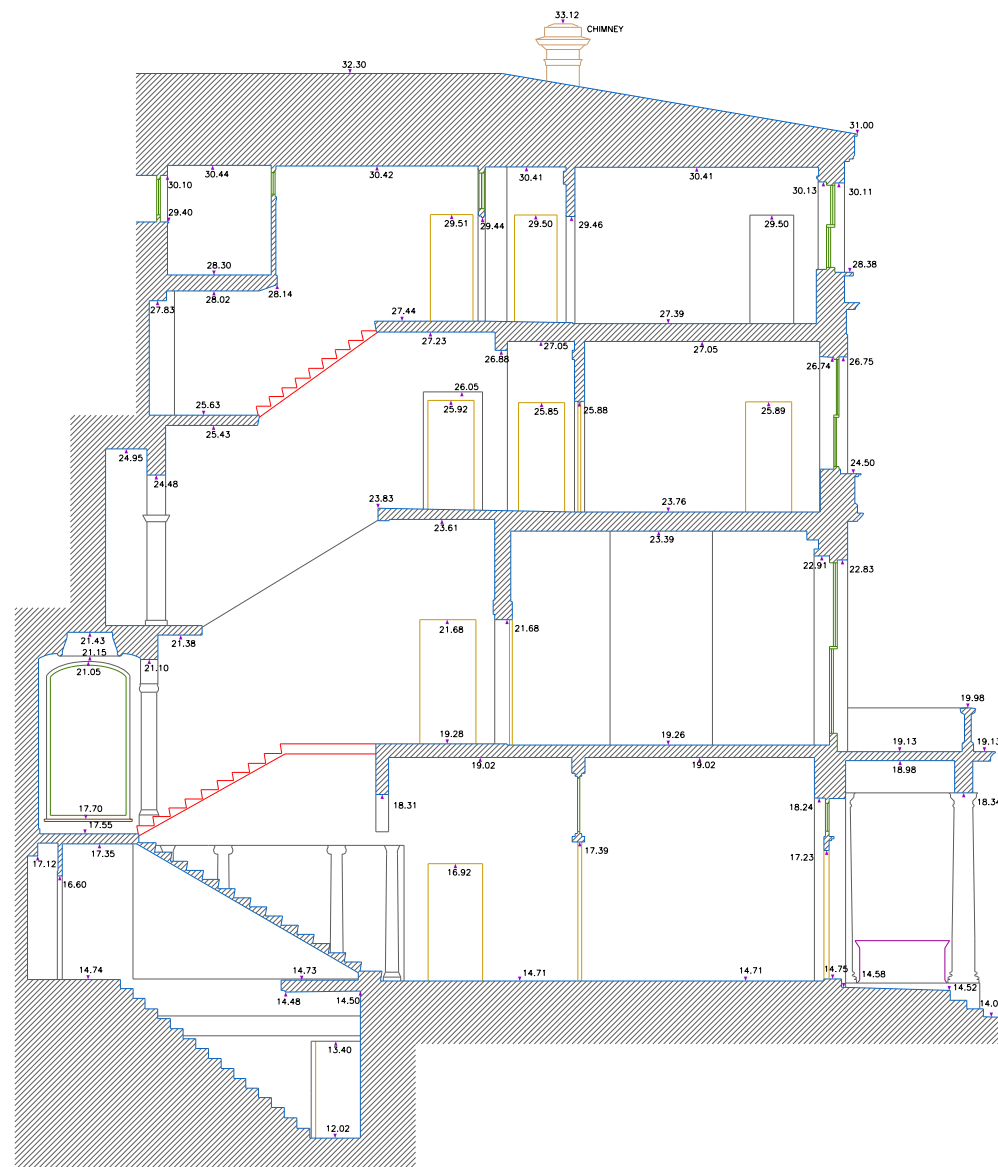

LEVEL 2

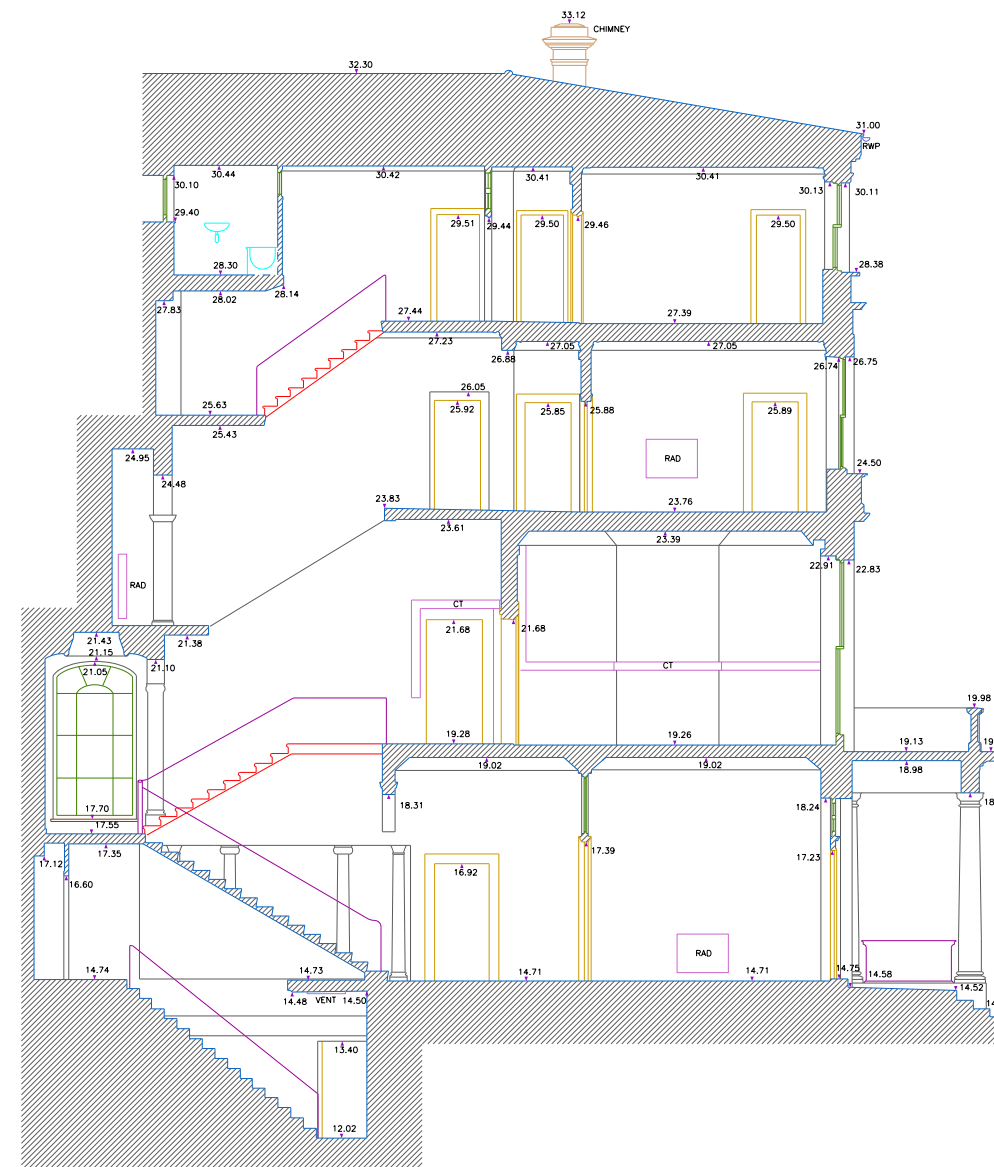


LEVEL 3

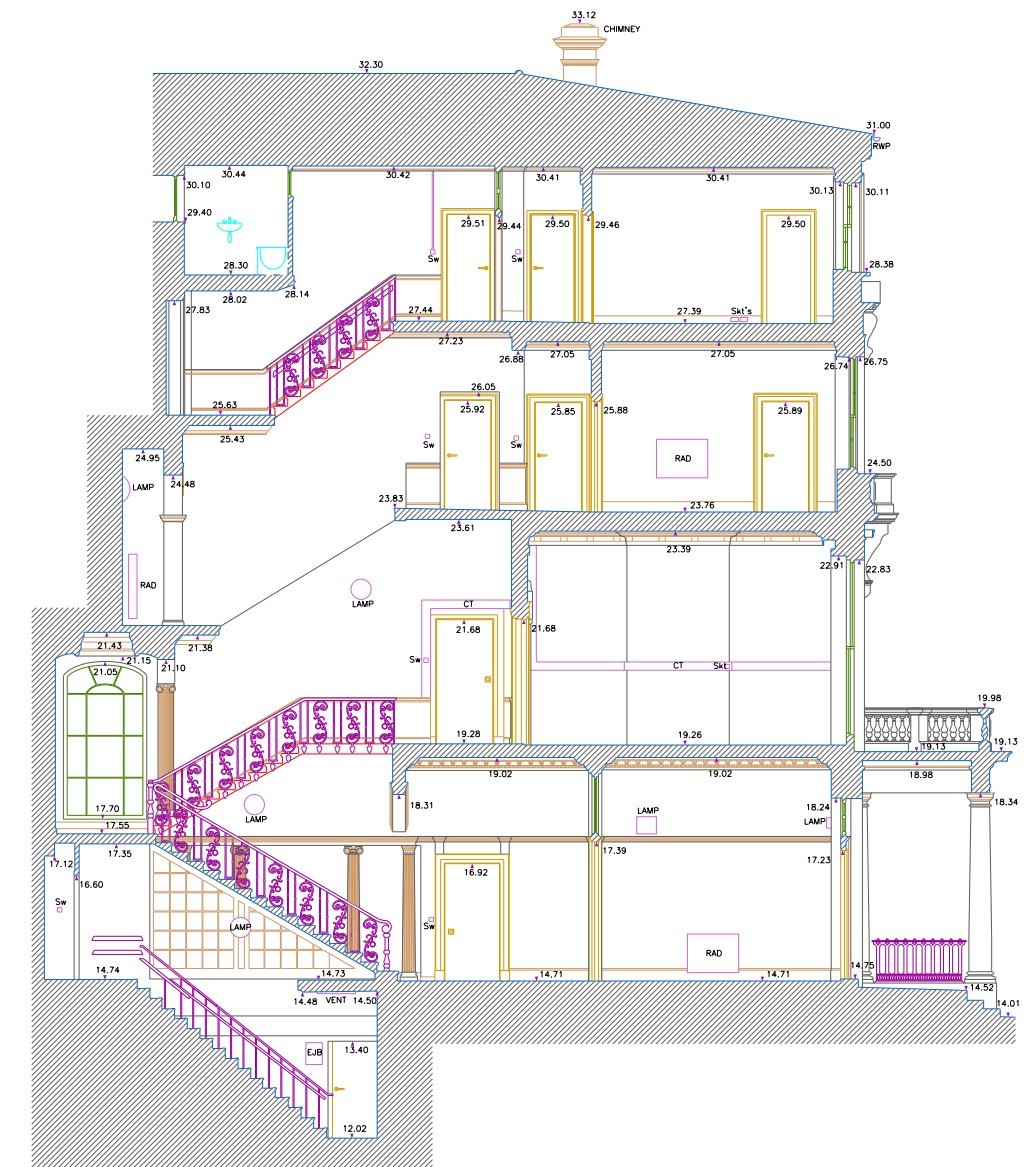


LEVELS OF DETAIL - CROSS SECTIONS


LEVEL 1

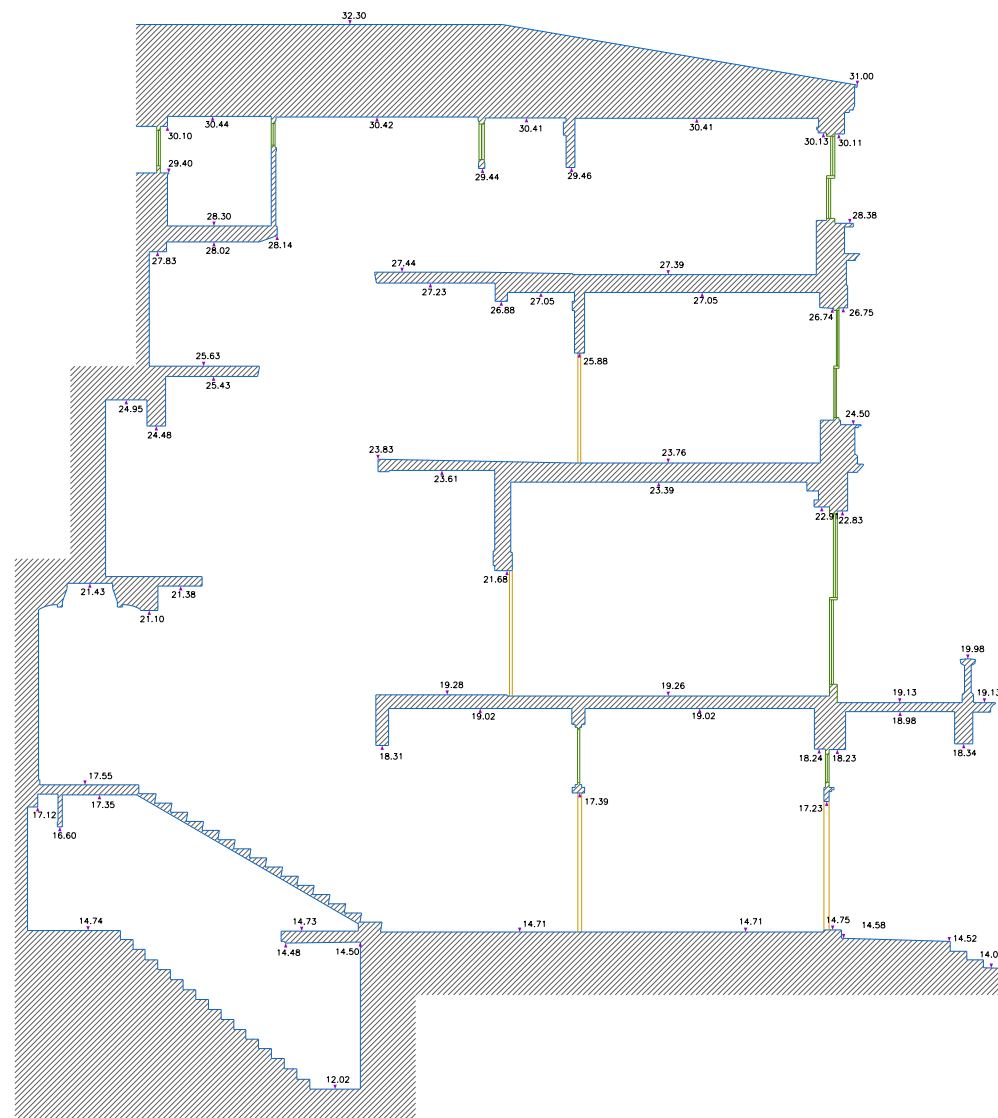

LEVEL 2

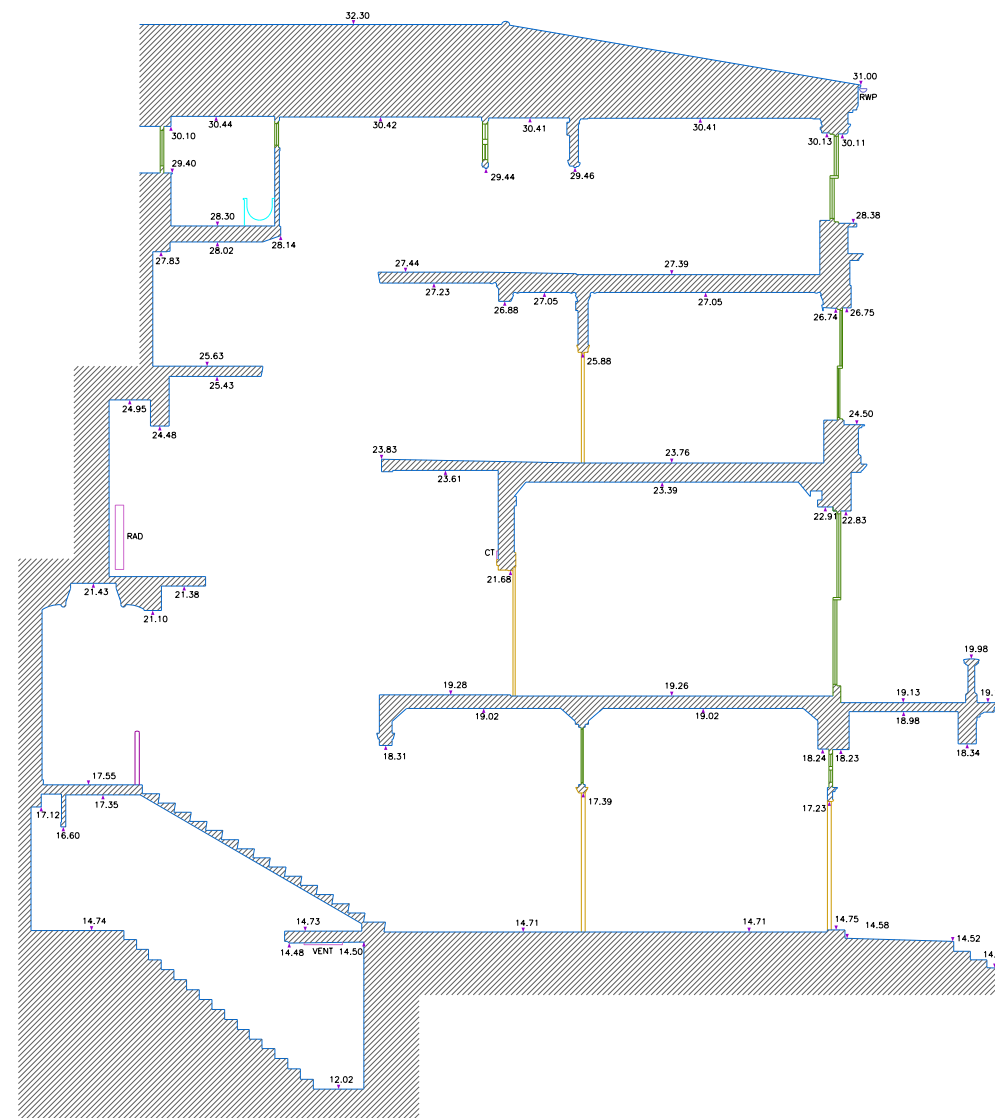


LEVEL 3

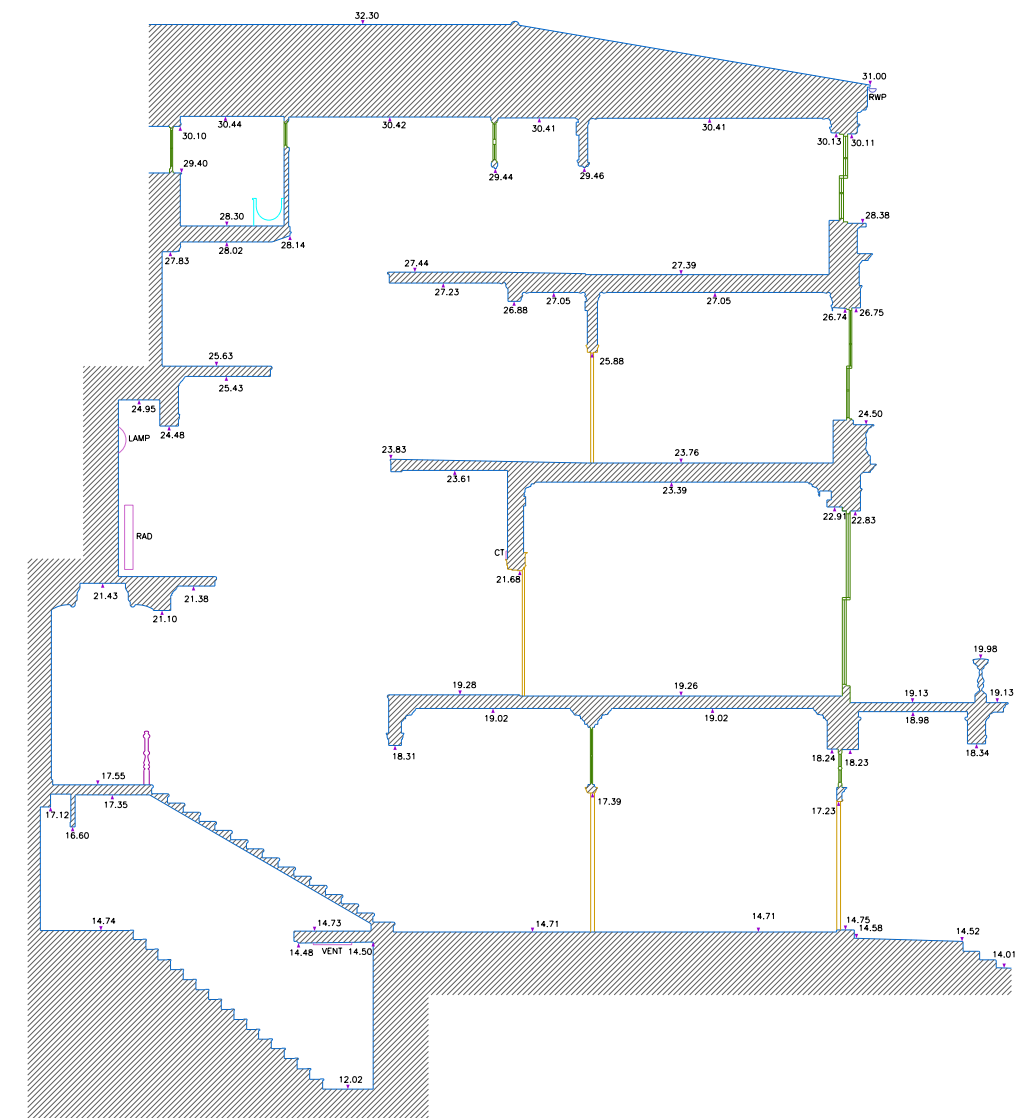


LEVEL OF DETAIL - REFLECTED CEILING PLAN


LEVEL 1

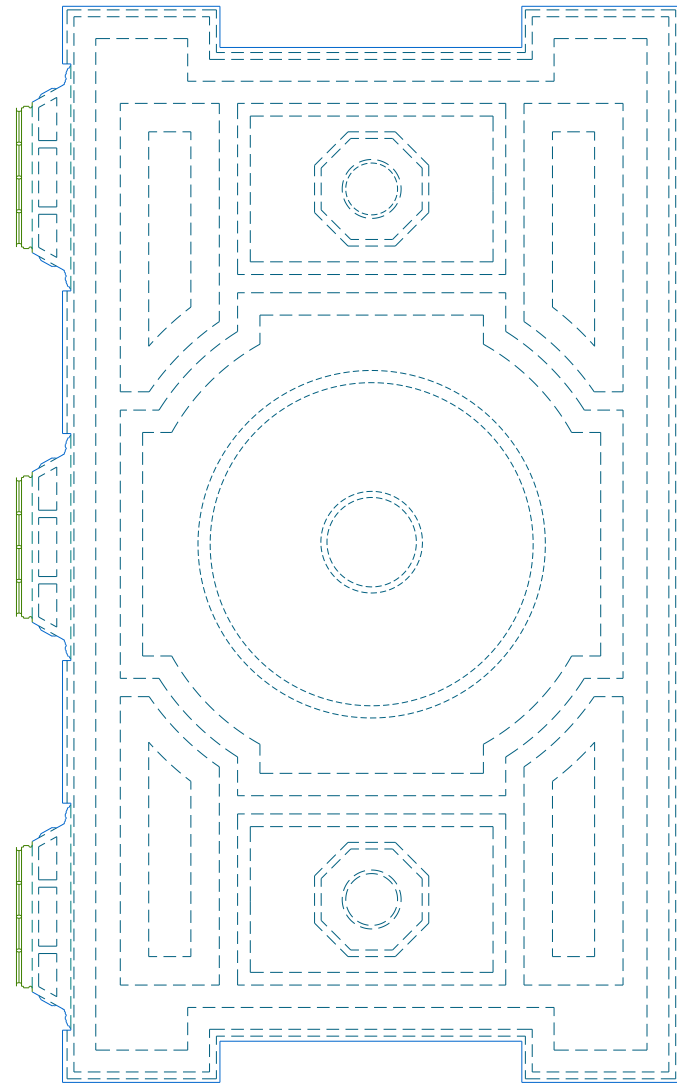

LEVEL 2

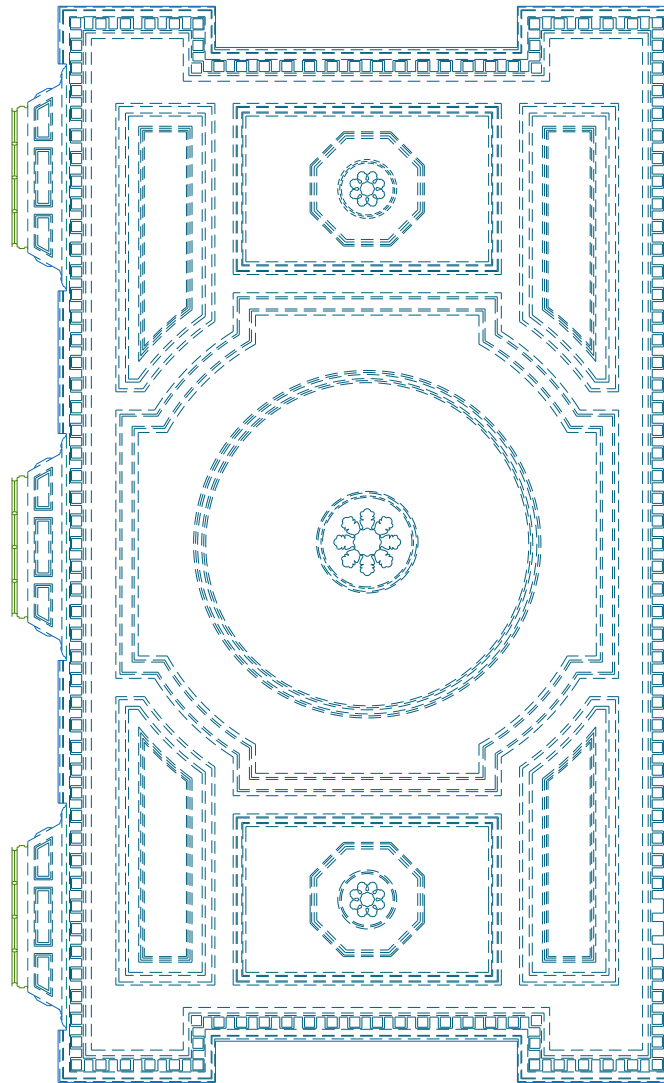


LEVEL 3

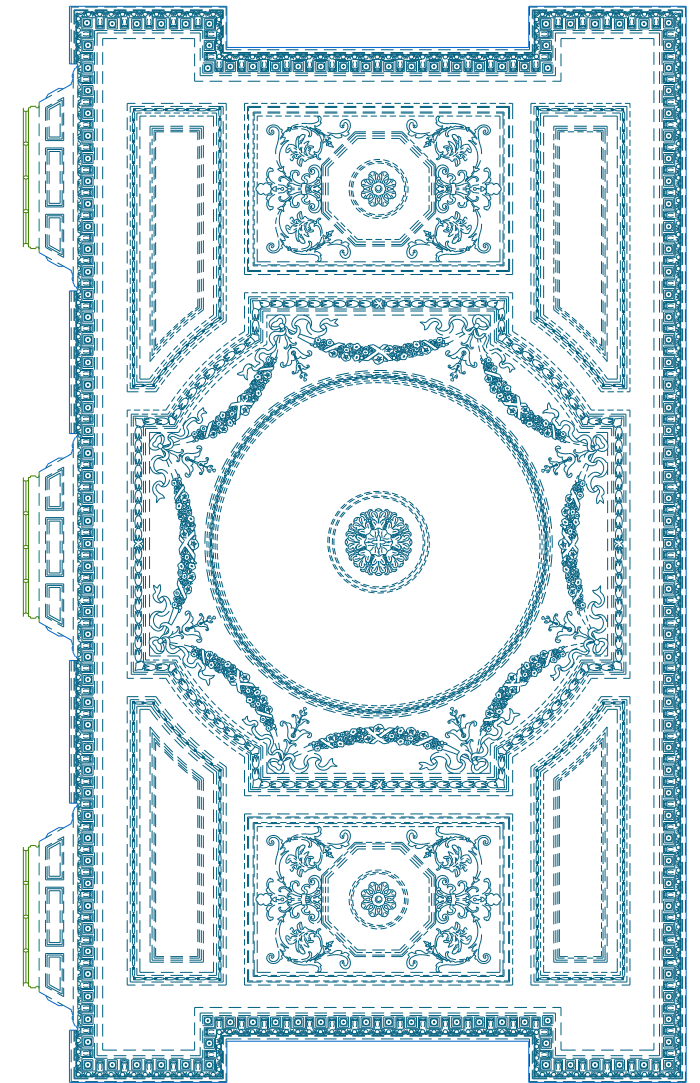


LEVEL OF DETAIL - DECORATIVE ELEMENTS


LEVEL 1

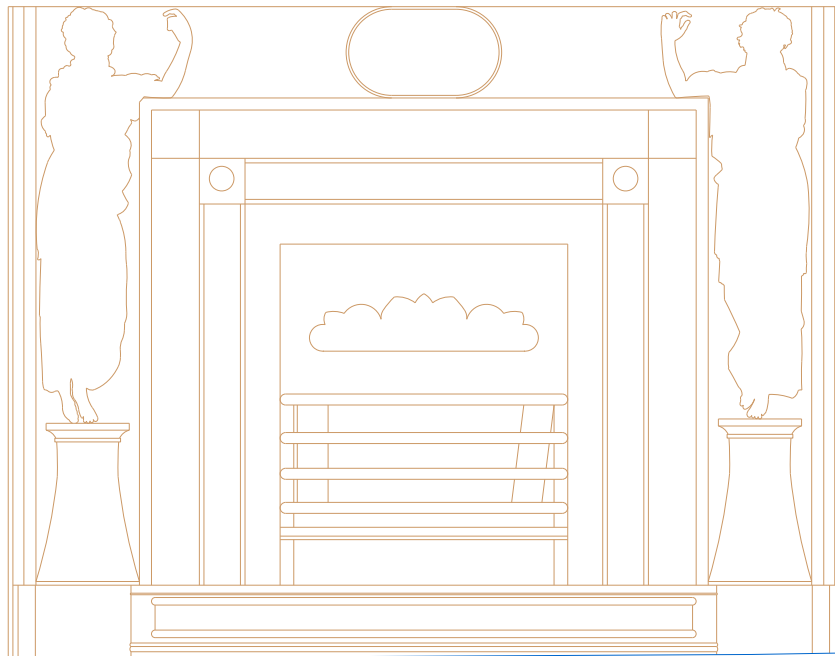

LEVEL 2

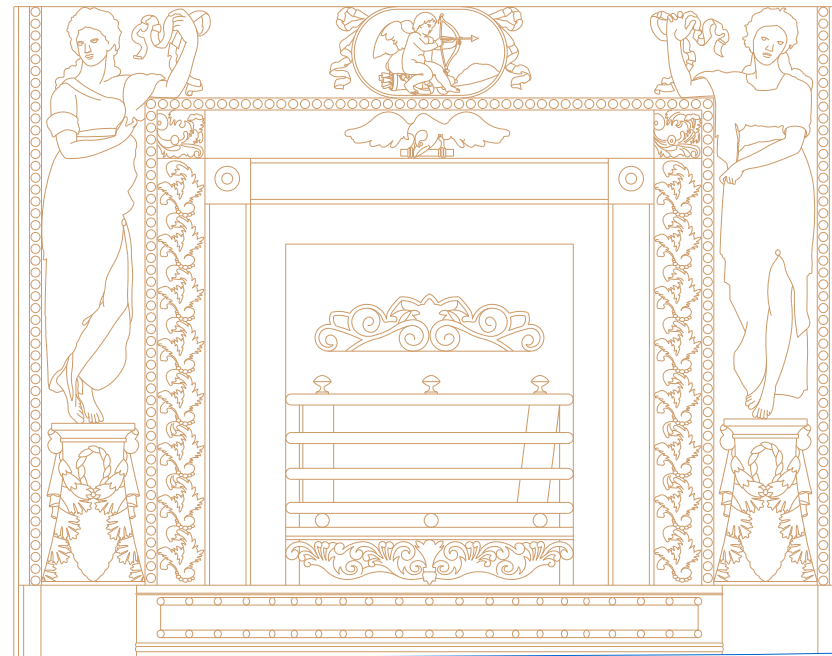

LEVEL 3

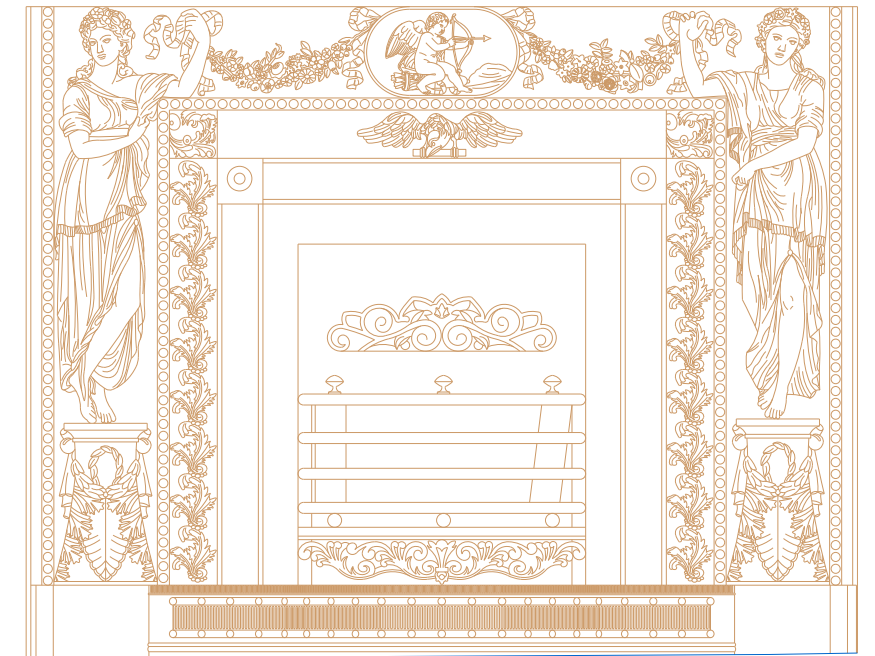

EXAMPLE OF 2D TOPOGRAPHICAL SURVEY

